


# 7階平面図

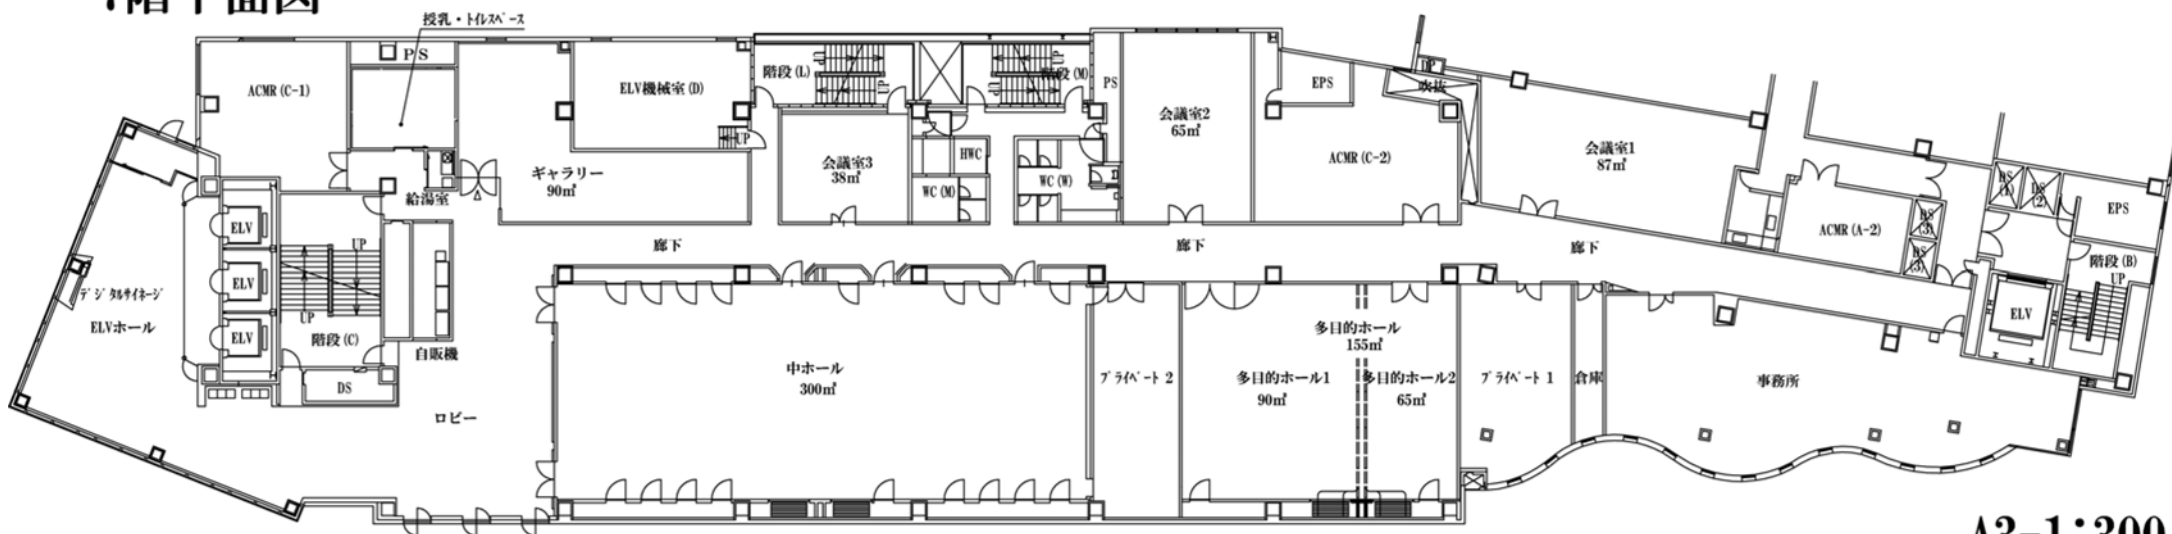

A3-1:300